

IT SHALL BE THE RESPONSIBILITY OF ALL CONTRACTORS WORKING IN THE VICINITY OF UTILITY LINES TO COORDINATE CONSTRUCTION ACTIVITIES WITH THE UTILITY COMPANIES. THE FOLLOWING IS A LIST OF CONTACT INFORMATION FOR THE KNOWN UTILITY COMPANIES HAVING UTILITIES WITHIN THE PROJECT AREA:

COUNTRY LINK
ERIC LEWIS, AREA SUPERVISOR
MANTO, NORTH CAROLINA
OFFICE: (252)712-5811
MOBILE: (919)584-7122
EMAIL: ELCLEWIS@COUNTRYLINK.COM



CHARTER COMMUNICATIONS
CINDY MUSCO, CONSTRUCTION COORDINATOR
OFFICE: (252)712-2108
CELL: (252)561-0049
EMAIL: CINDY.MUSCO@CHARTERCOM.COM

DADE COUNTY WATER DEPARTMENT
SAMMY MOORE, HEAD OF DISTRIBUTION
OFFICE: (252)441-8072
CELL: (252)356-1721
EMAIL: SAMMYMOORE@DARENC.COM

DOMINION NC POWER
NORMAN D. DEAN, COMBS, COORDINATOR ELECTRICAL DISTRIBUTION DESIGN
OFFICE: (252)255-2155
CELL: (252)375-0520
EMAIL: NORMAN.D.COMBS@DOMINIONENERGY.COM

ALTHOUGH THIS INFORMATION IS PROVIDED THIS NOTE IN NO WAY SIGNIFIES THAT THESE ARE THE ONLY UTILITIES WITHIN THE RIGHTS-OF-WAY. IT SHALL BE THE RESPONSIBILITY OF THE CONTRACTOR TO HAVE ALL THE UTILITIES LOCATED IN ACCORDANCE WITH THE LAW.

LEGEND

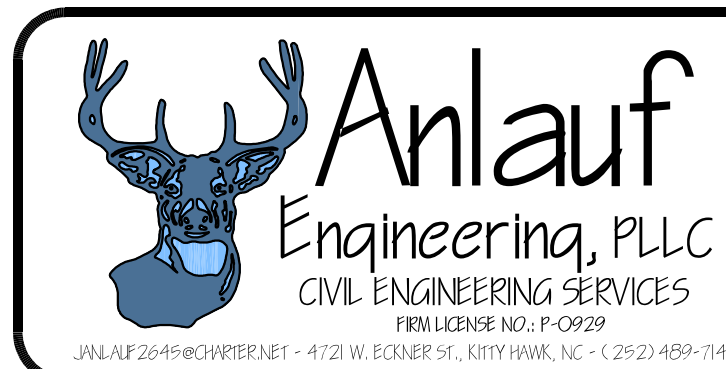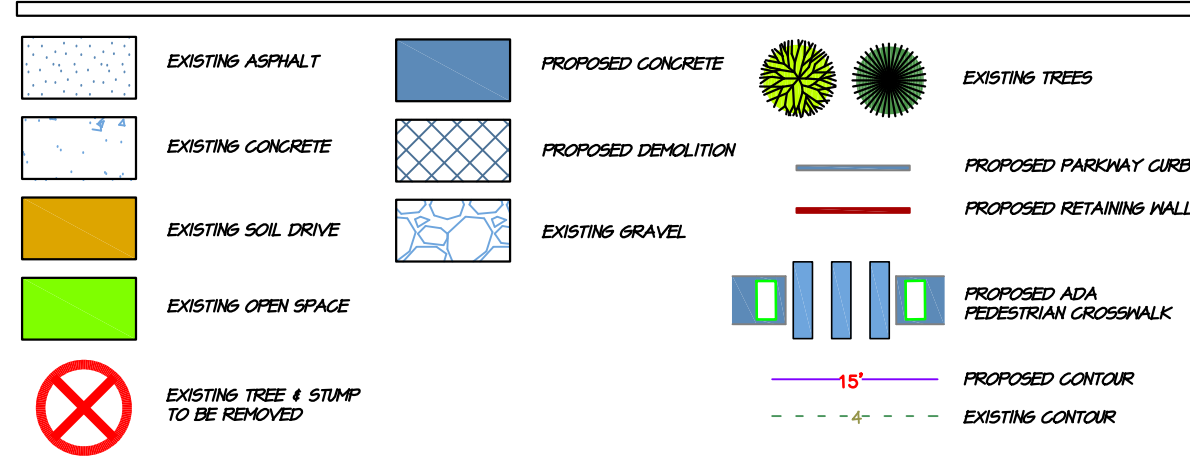

SURVEY DATA PROVIDED IN ELECTRONIC FORMAT BY QUIBLE & ASSOCIATES, P.C. IN FILE ENTITLED "P160019-REPORT-03-29-17" DATED 3/29/17. SURVEYORS CERTIFICATION HAS BEEN PROVIDED IN A LETTER ENTITLED "REPORT OF SURVEY" PREPARED BY QUIBLE & ASSOCIATES, P.C., SEALED BY MATT BATTY, PLS. L-5035 AND DATED JUNE 20, 2016.




CONTRACTOR TO REPOSITION MAILBOXES IN CONFLICT WITH THE PATH ALIGNMENT TO A LOCATION OUTSIDE OF THE PATH. (TYP)

NOTE:
THE DATA GIVEN ON THESE PLANS IS BELIEVED TO BE ACCURATE, BUT THE ACCURACY IS NOT GUARANTEED. THE CONTRACTOR IS RESPONSIBLE FOR VERIFYING ALL LEVELS, LOCATIONS, TYPES, AND DIMENSIONS OF THE EXISTING UTILITIES PRIOR TO CONSTRUCTION. IF A DISCREPANCY IS FOUND, WORK SHALL CEASE AND THE ENGINEER NOTIFIED. WORK MAY CONTINUE UPON ENGINEERS NOTICE TO PROCEED.

CONTRACTOR TO TAKE ALL NECESSARY PRECAUTIONS TO PROTECT EXISTING SURVEY MONUMENTS. THIS WORK SHALL BE PERFORMED BY A LICENSED PROFESSIONAL LAND SURVEYOR.

CONTRACTOR TO TAKE ALL NECESSARY PRECAUTIONS TO PROTECT PRIVATE IMPROVEMENTS (TYP)

SOUTHERN SHORES CEMETERY

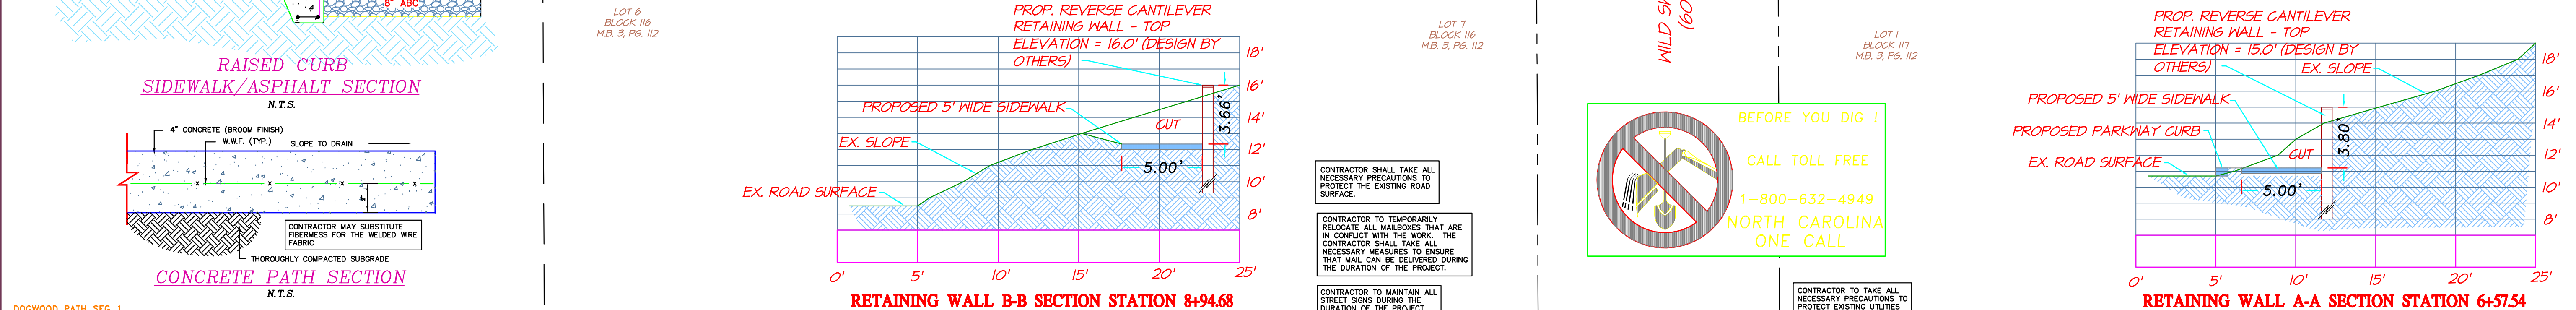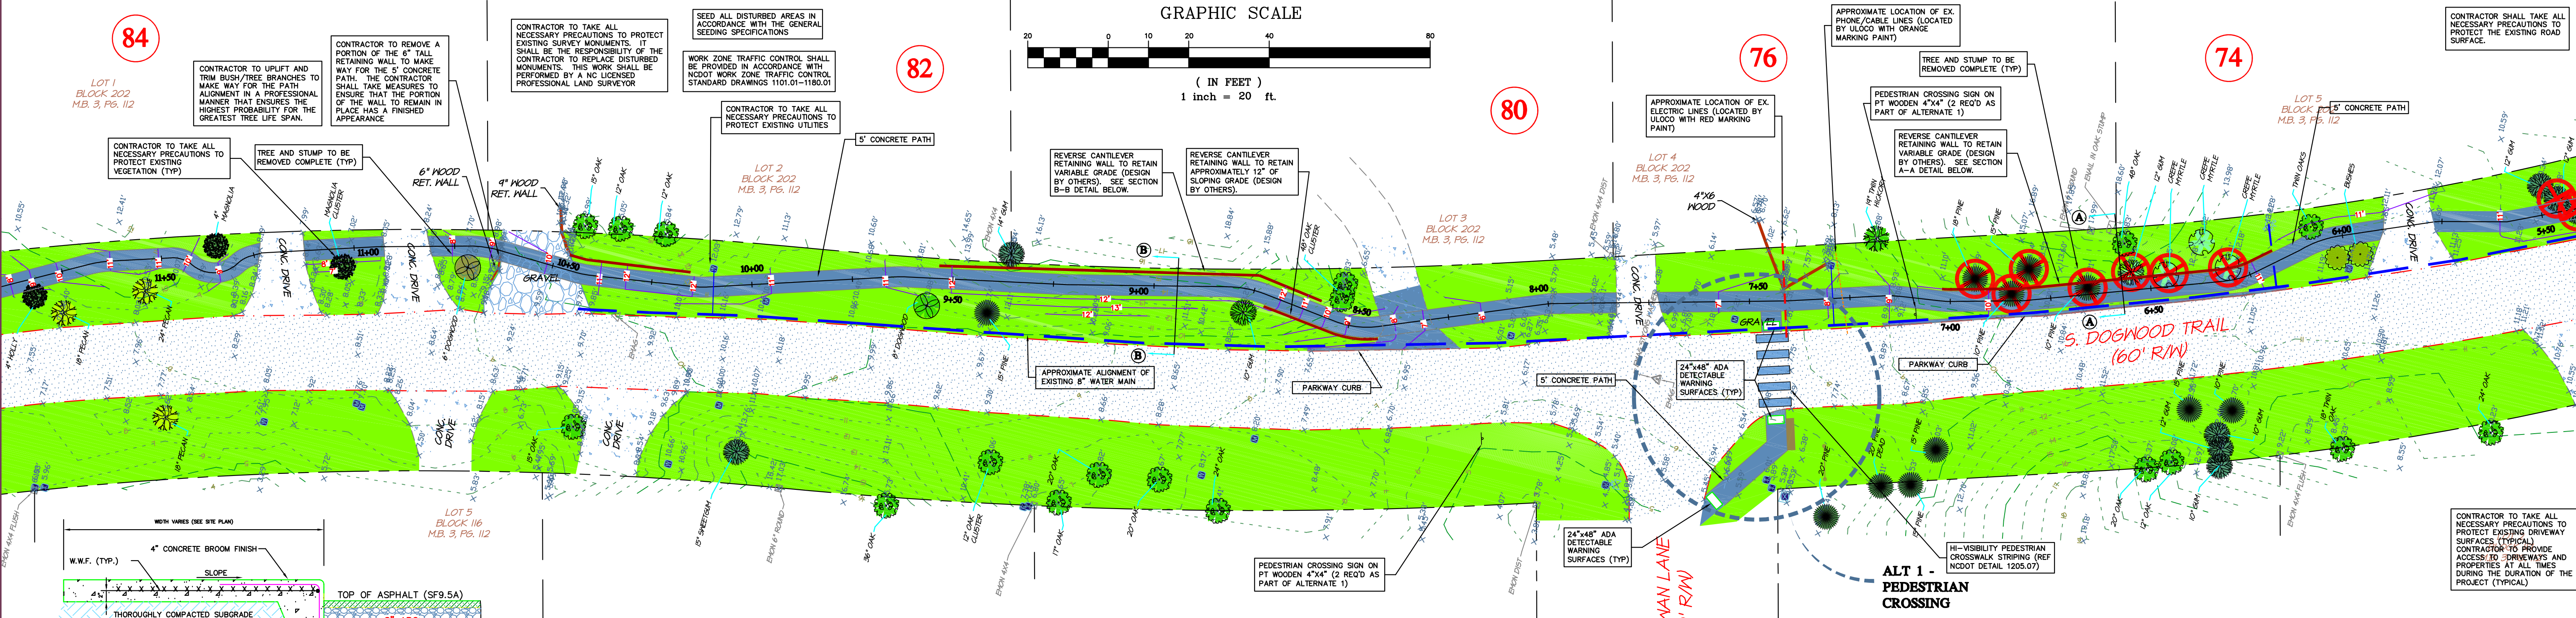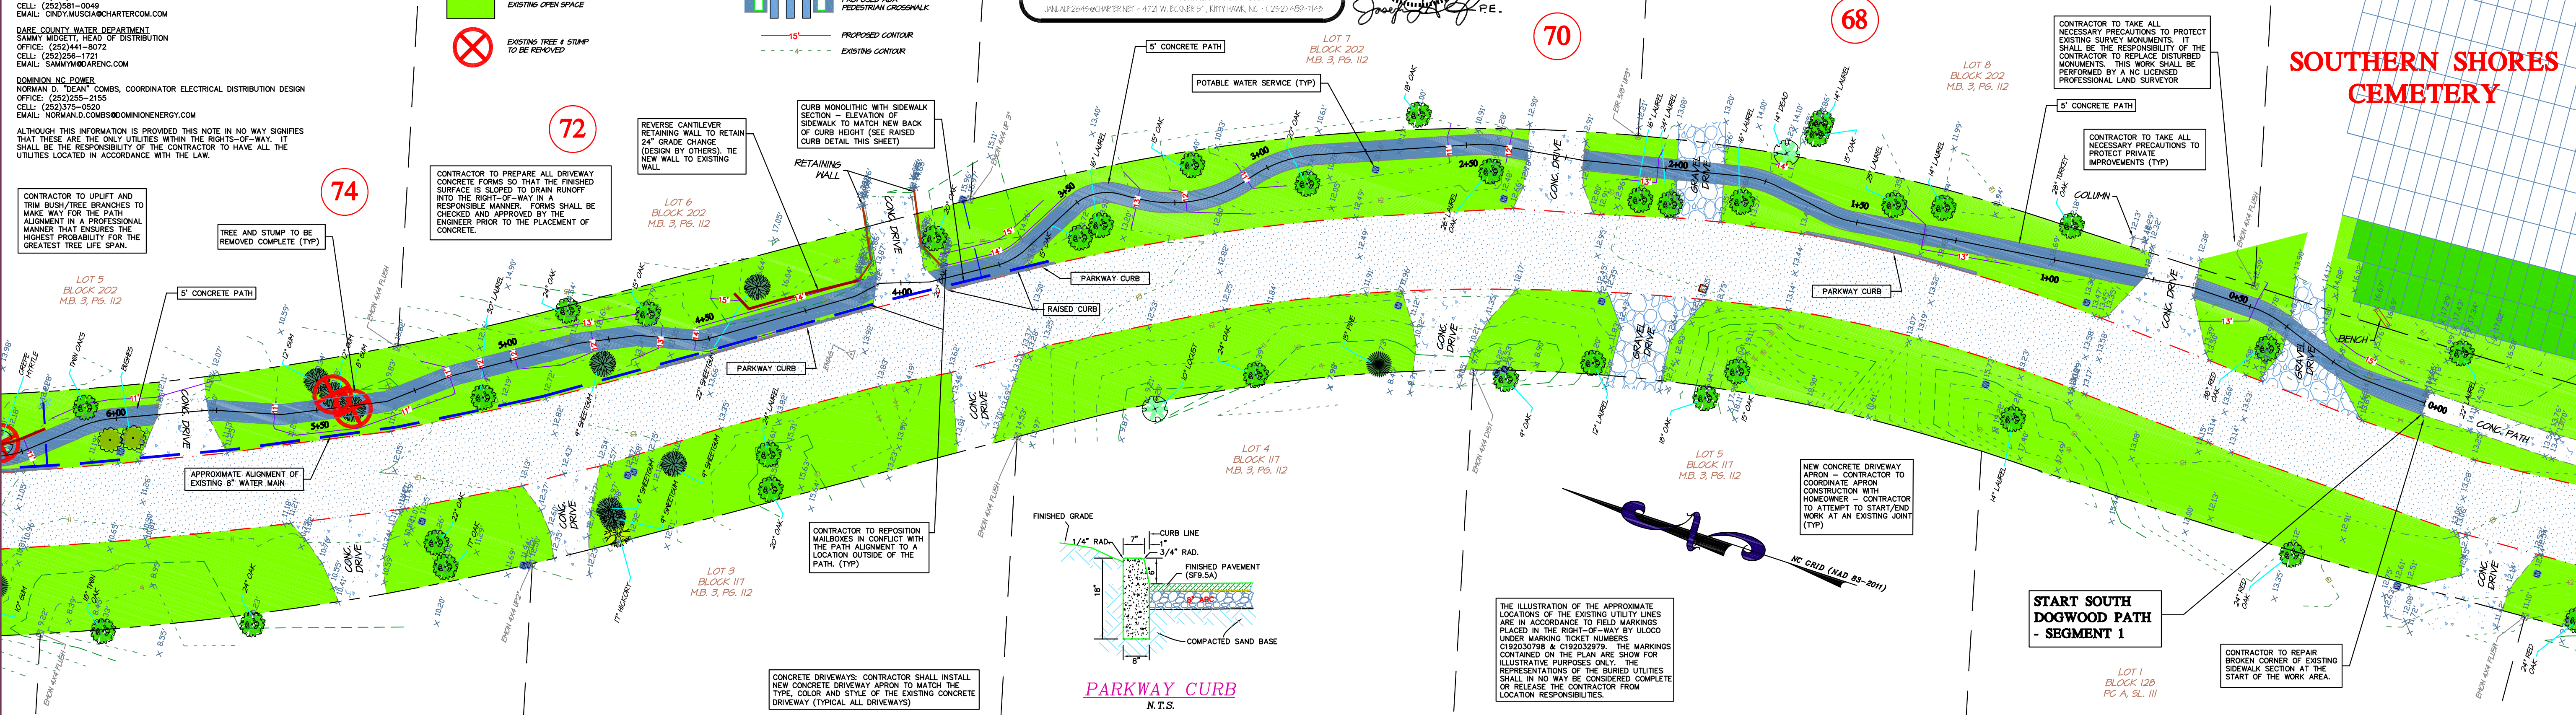

DEEL ENGINEERING, PLLC
CIVIL ENGINEERING SERVICES
FIRM LICENSE P-1045
P.O. BOX 3901
KILL DEVIL HILLS, NC 27546
Phone: (252) 222-3833 E-Mail: ddeeling@att.net

COPYRIGHT ©2017
THIS DOCUMENT IS THE PROPERTY
OF DEEL ENGINEERING, PLLC. ALL
RIGHTS ARE RESERVED. ANY
REPRODUCTION OF THIS OR
ANY PART THEREOF WITHOUT THE
PERMISSION OF DEEL
ENGINEERING, PLLC IS A
VIOLATION OF COPYRIGHT LAW.

ADD STREET ADDRESSES
REV. BASED ON PUBLIC COMMENTS
ULOG INFORMATION ADDED

1 6/7/19
2 7/19/19
3 7/19/19

NO DATE

REVISIONS

CERTIFICATION

MULTI-PURPOSE PATH - SEGMENT 1
TOWN OF SOUTHERN SHORES
SOUTH DOGWOOD TRAIL

ATLANTIC TOWNSHIP
DARE COUNTY
NORTH CAROLINA

COMMISSION NO. P16001.9
DESIGNED BY DAD
DRAWN BY JJA
CHECKED BY DAD
ISSUE DATE 3/29/18
SHEET NO. 1-1
OF 4 SHEETS